


500 →

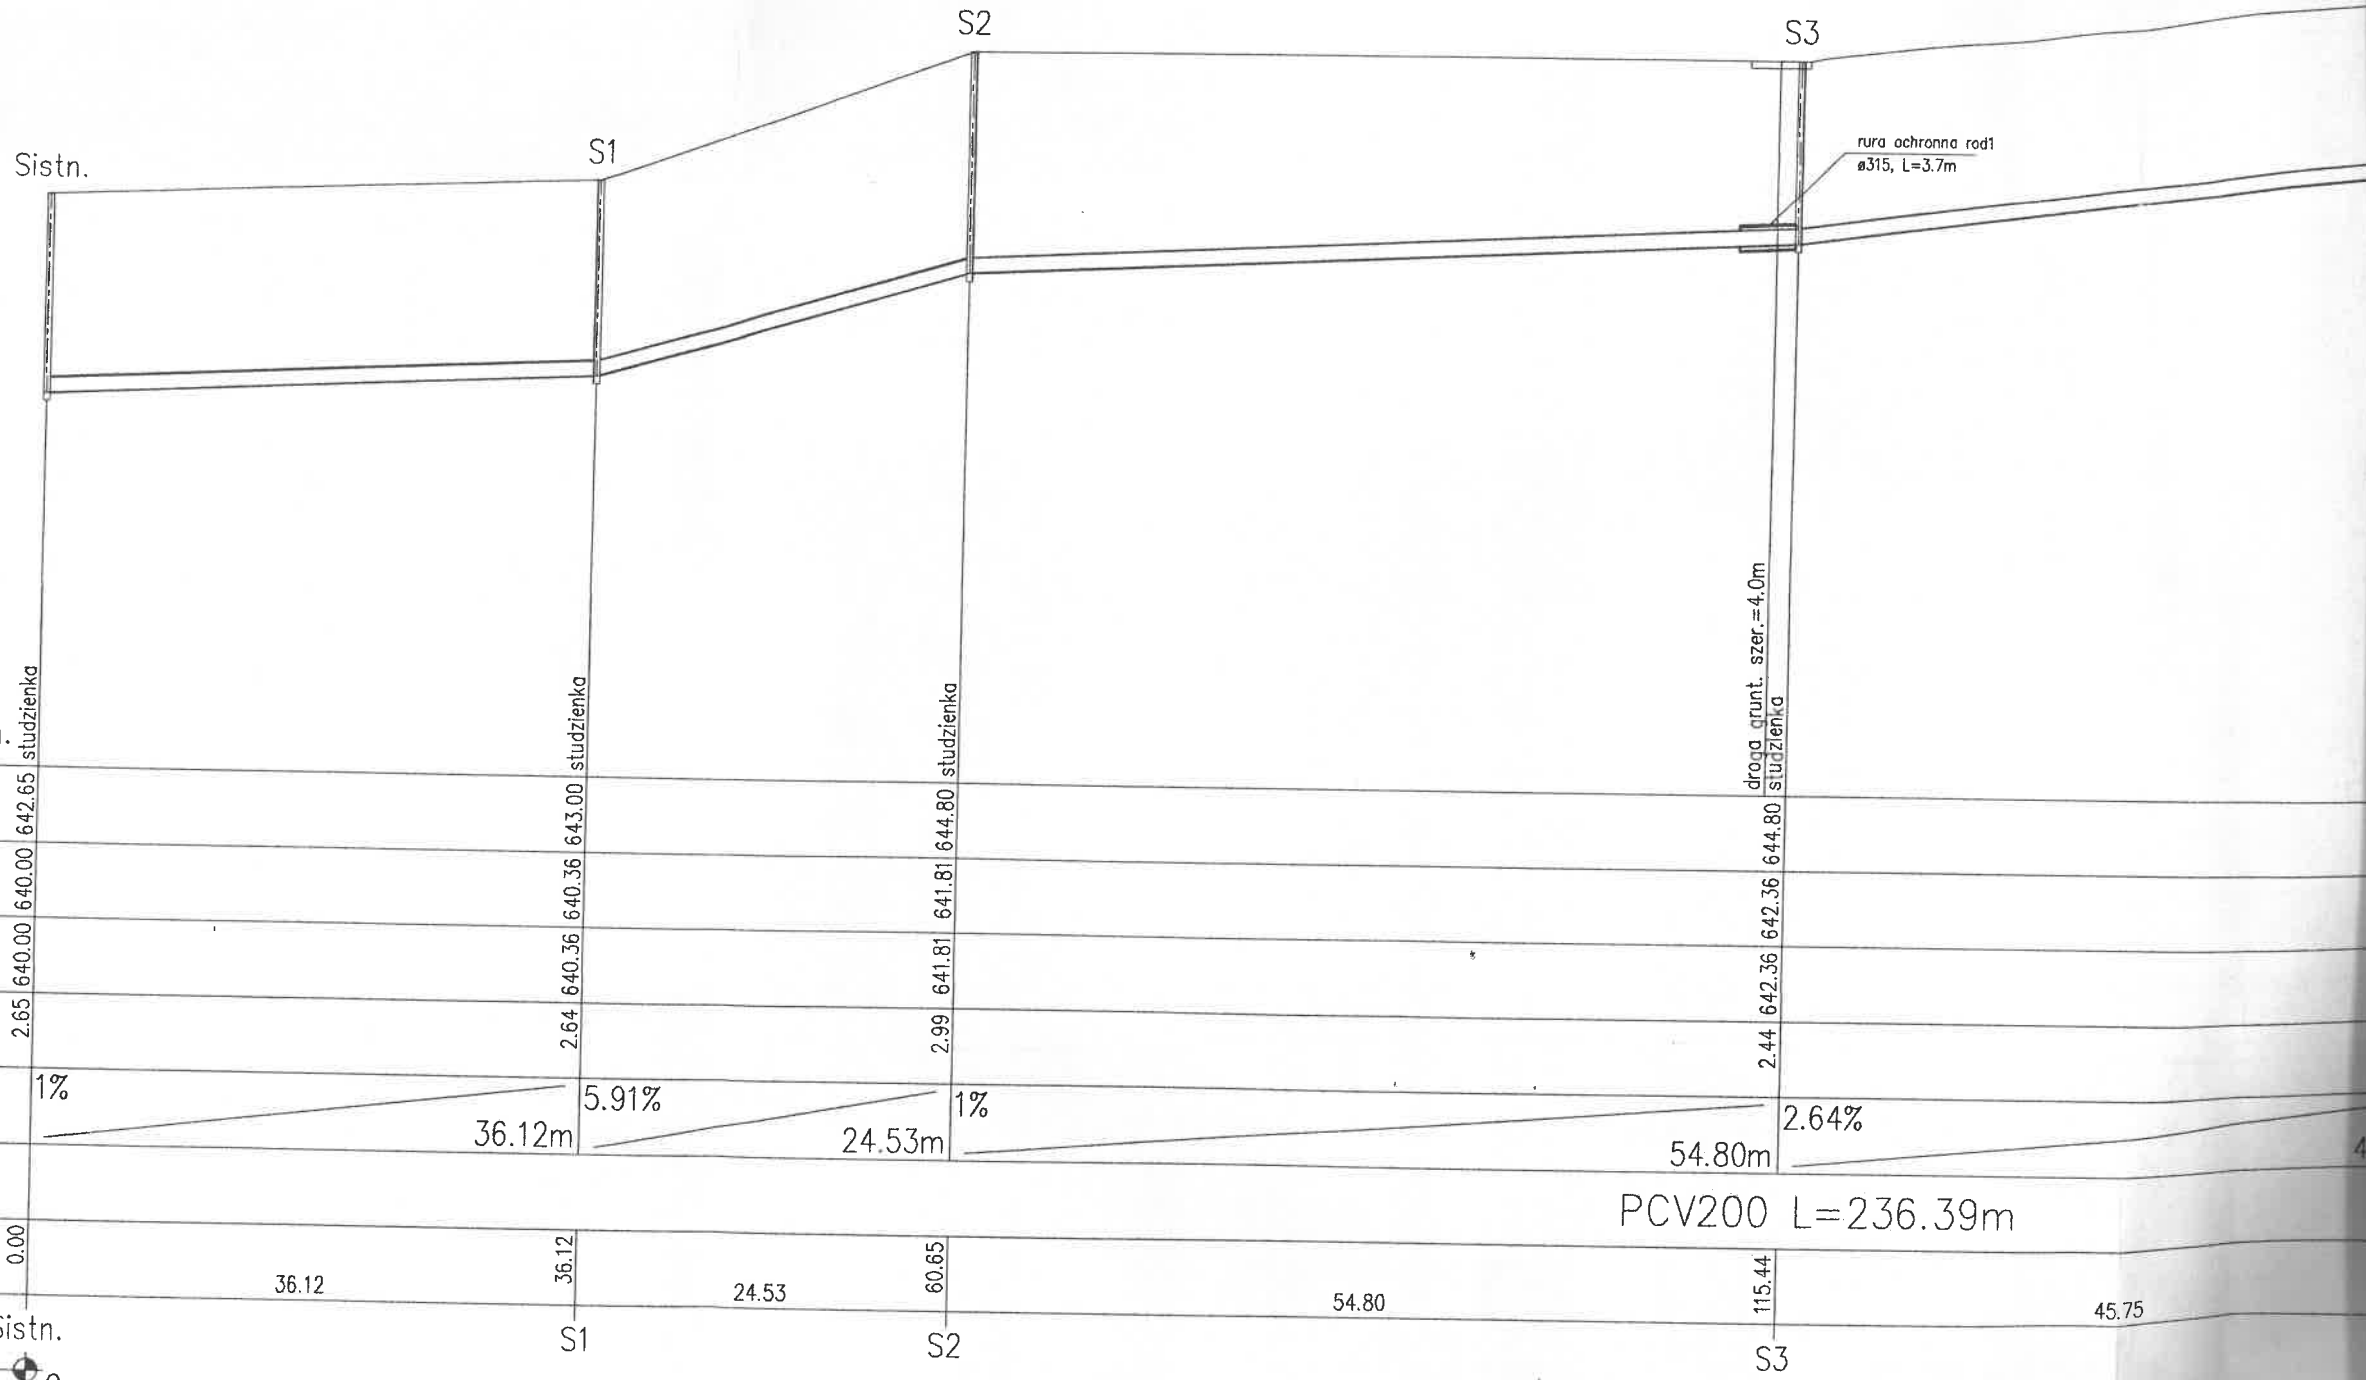

WZRY 635.00 m n.p.m.

WZRY	635.00	642.65	643.00	644.80	644.80	644.80	644.80
J ISTN.		642.65	643.00	644.80	644.80	644.80	644.80
ANAŁU		640.00	640.36	641.81	642.36	642.36	642.36
YKOPU		640.00	640.36	641.81	642.36	642.36	642.36
IA KANAŁU	2.65	640.00	640.36	641.81	642.36	642.36	642.36
ŚCI	1%		5.91%	1%		2.64%	
ERIAL		36.12m	24.53m	54.80m			
	0.00	36.12	60.65	115.44			
	Sistn.	S1	S2	S3			

PCV200 L=236.39m

Sistn.

S1

S2

S3

rura ochronna rod1
ø315, L=3.7m

drogą grunt. szer.=4.0m
studzienka

studzienka

studzienka

studzienka

studzienka